


H:\Maple Grove\JBK\7700\7781\7781-0004\CAD\Plans\7781-0004 Crailsheim Pond.dwg-Layout1-8/16/2022 7:25 PM-(klund)

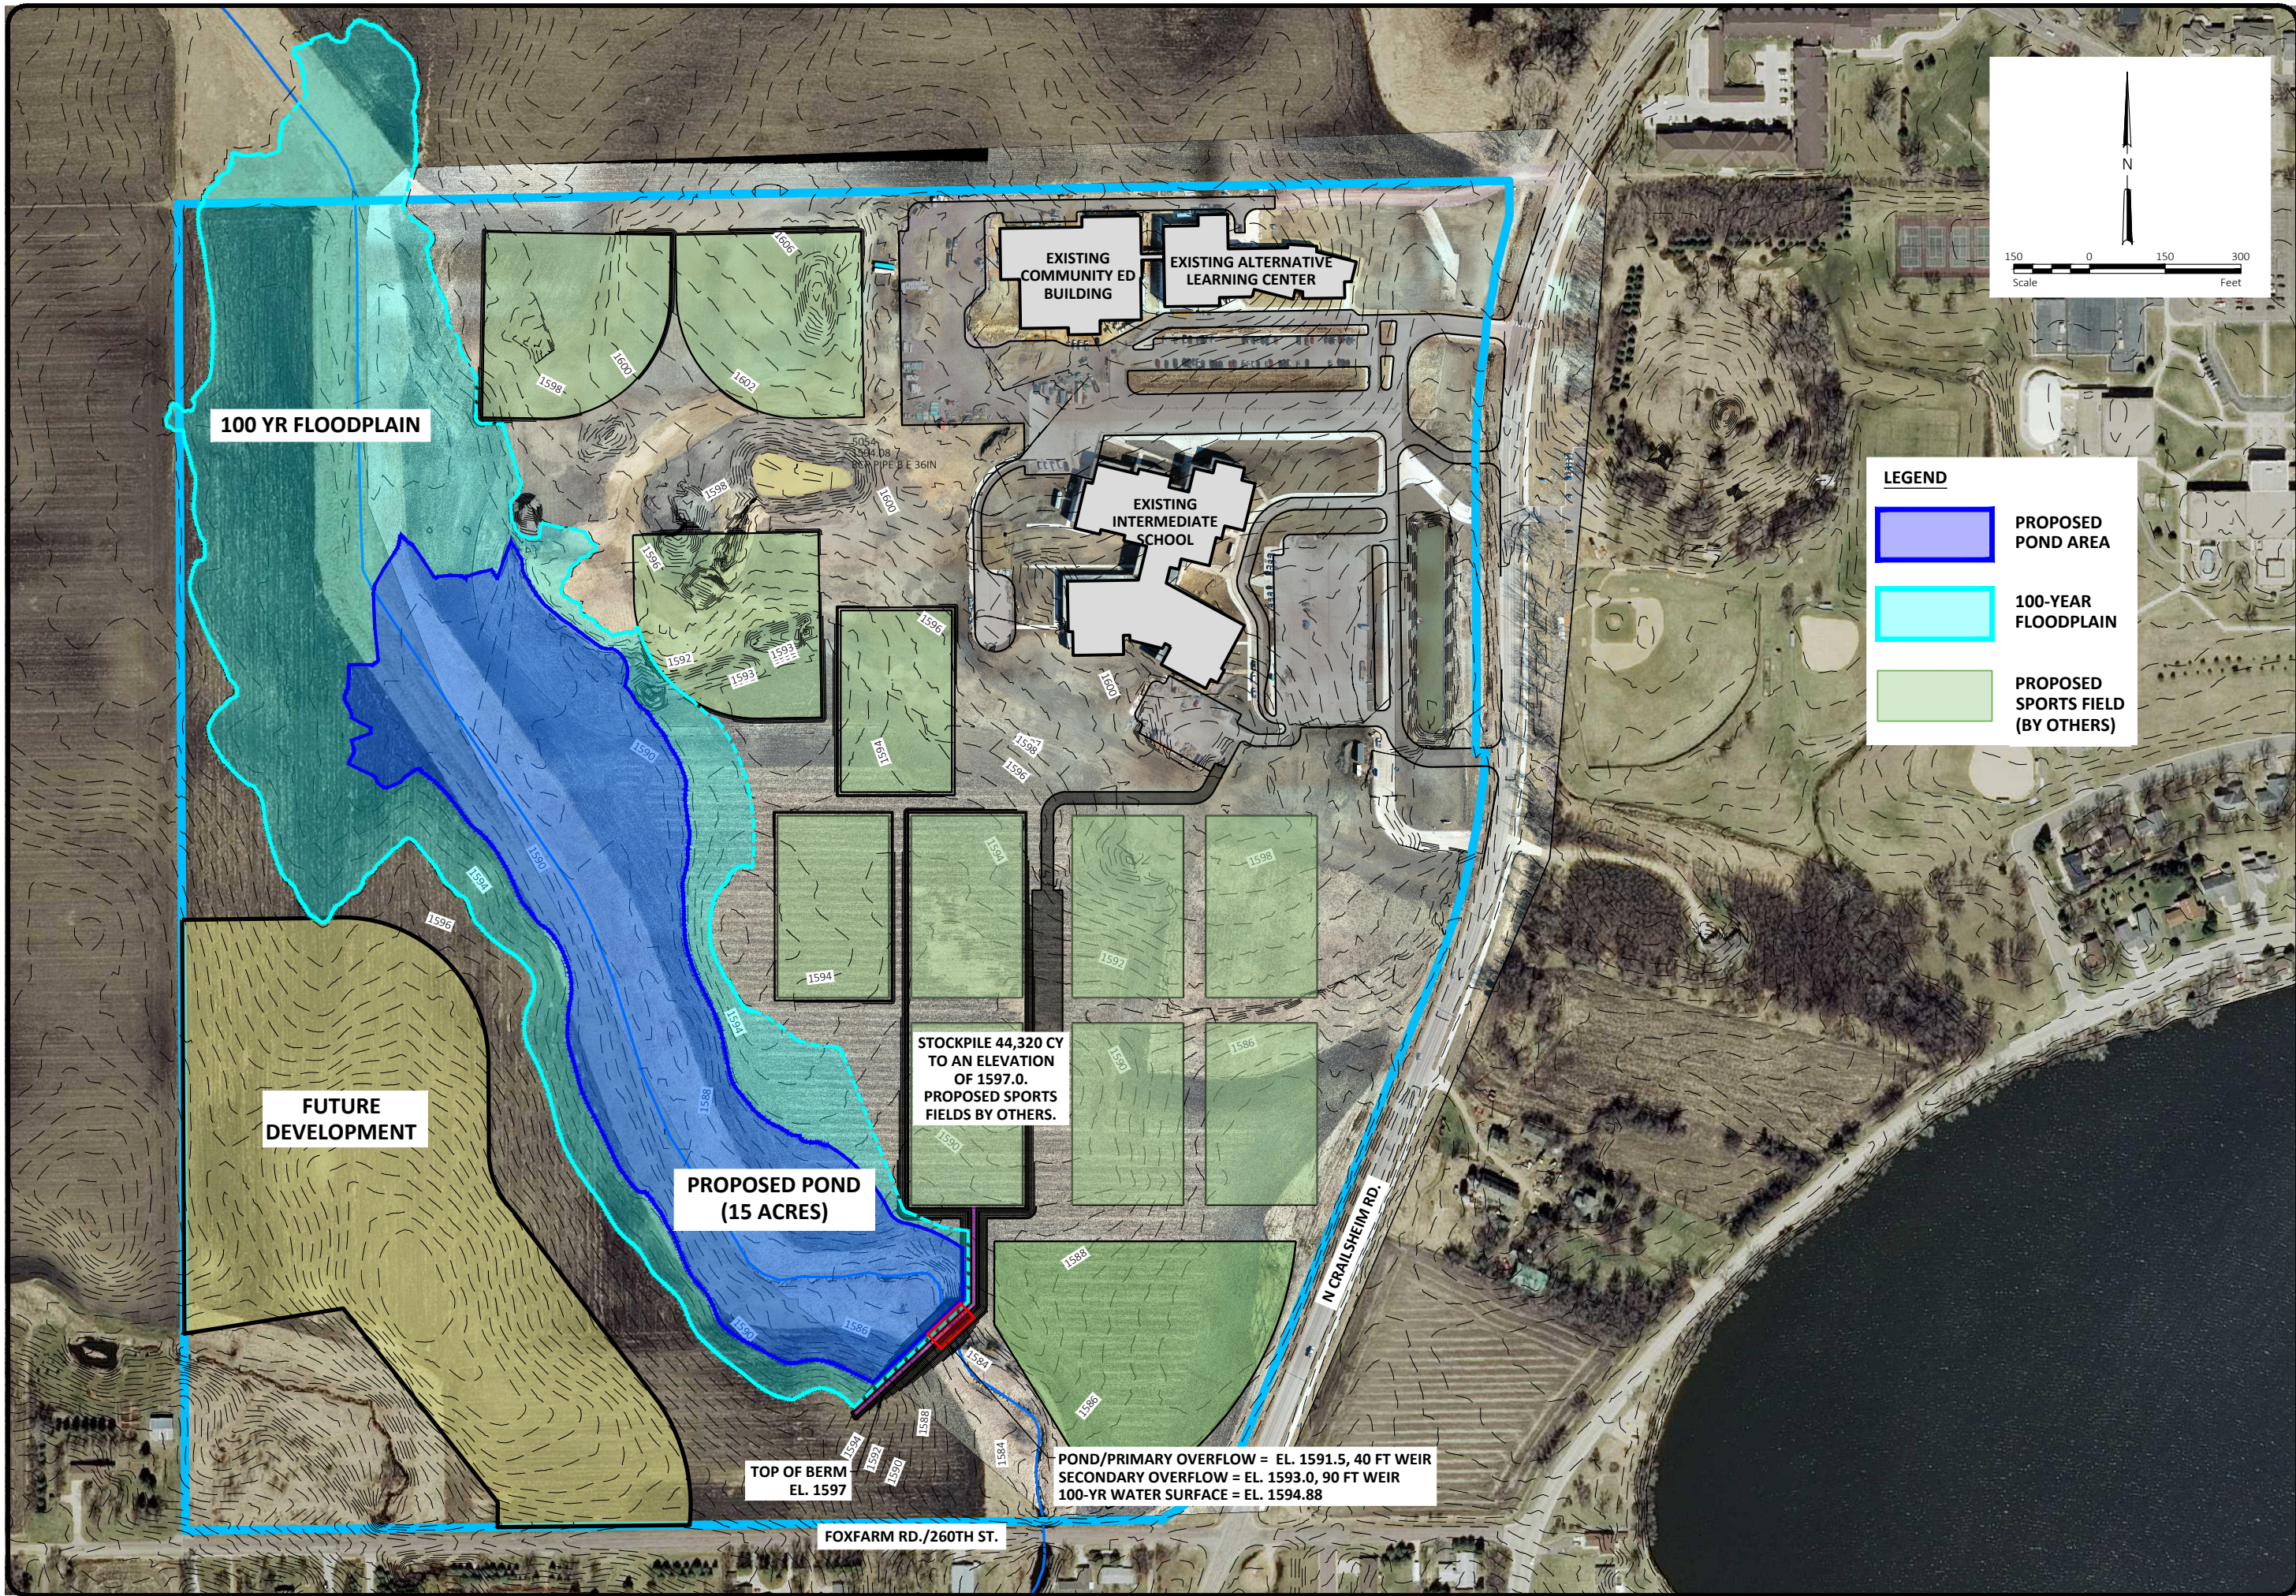

CRAILSHEIM PROPERTY/ DISTRICT 518 OKABENA OCHEDA WATERSHED DISTRICT WORTHINGTON, MN		No.	Revision	Date	By
CRAILSHEIM WATER QUALITY IMPROVEMENT POND					
 HOUSTON engineering, inc.		Drawn By KJL			
		Checked By CO			
		Date 8-16-22			
		Scale As Shown			
		Project No. 7781-0004			
EXHIBIT A					